

3

2

1


9600

9550

440

7500

7500

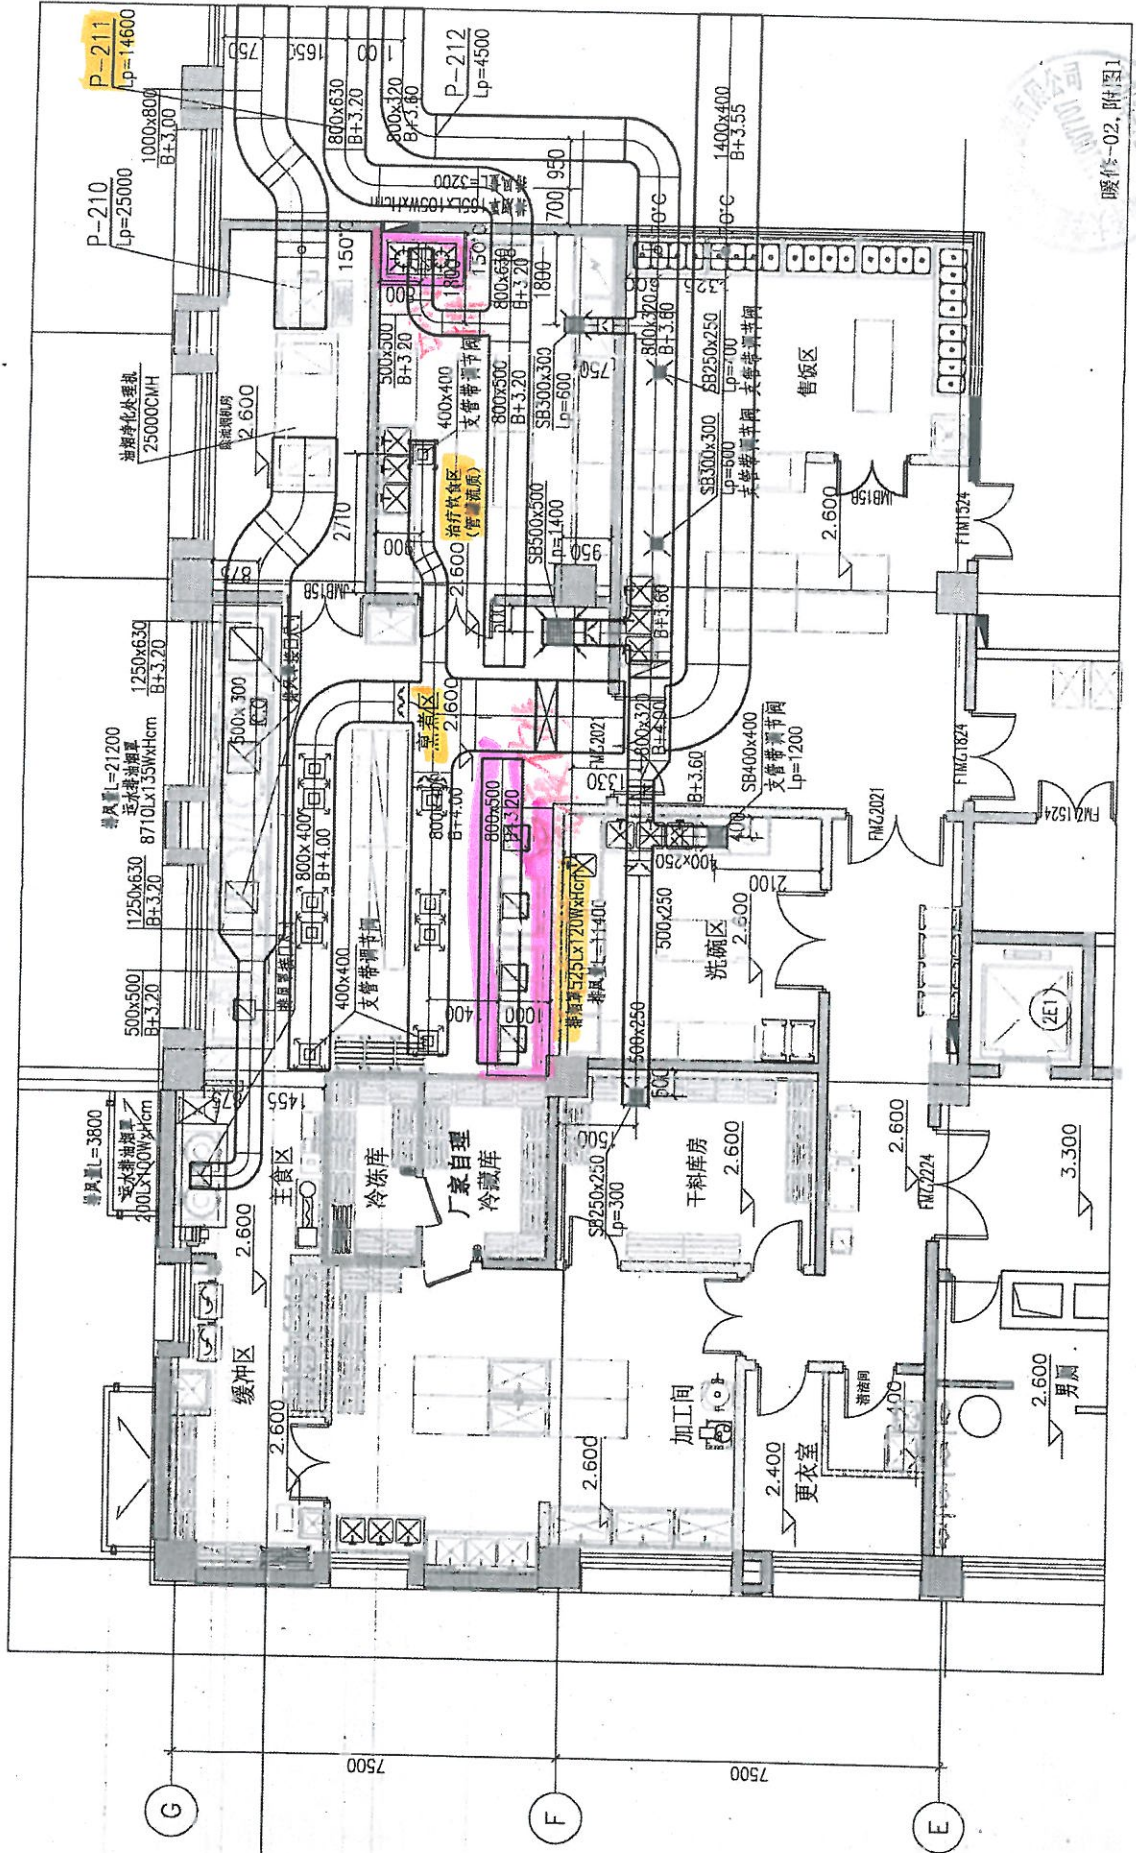

暖通-02, 附图1

二层厨房通风空调风管平面图 1:100